

LW104 Face Consolidation Plan - MG Ch4002


- A. THESE RULES SHALL NOT PREVENT ANY PERSON FROM PLACING ADDITIONAL SUPPORT FOR REASONS OF SAFETY.
- B. ALL PERSONS SHALL CHECK ROOF AND RIB CONDITIONS DURING CUTTING AND SUPPORT WORK.
- C. NO PERSON SHALL WORK UNDER UNSUPPORTED ROOF.
- D. SUPPORT WORKS WILL NOT COMMENCE PRIOR TO THE AREA ERZ CONTROLLER SIGNING OFF ON A SLAM/JSA FOR THE TASK TO BE COMPLETED.
- E. HOLES SHOULD BE DRILLED AND COLLARED FROM A SAFE LOCATION

- 1. 'A' Holes - 6.5m long, packers at 2.0m. 3 x dowels to be inserted
- 2. 'C' holes - 4.5m long, packers at 1.5m. 2 x dowels to be inserted
- 3. Holes to be drilled as outlined in table below.


Holes are to be drilled where operationally achievable and where face conditions/flipper coverage allows. Holes are to be fanned if coverage can't be achieved due to access issues.

- 4. Angle shall be measured with inclinometer on drill steels
- 5. Flippers can be used as steel guide, angles and positions may be adjusted to what is achievable
- 6. Ensure adequate stand off zones when using resin due to expansion properties, and potential for face pressurisation

NOTE: Holes are only to be drilled on the face where conditions are safe to do so

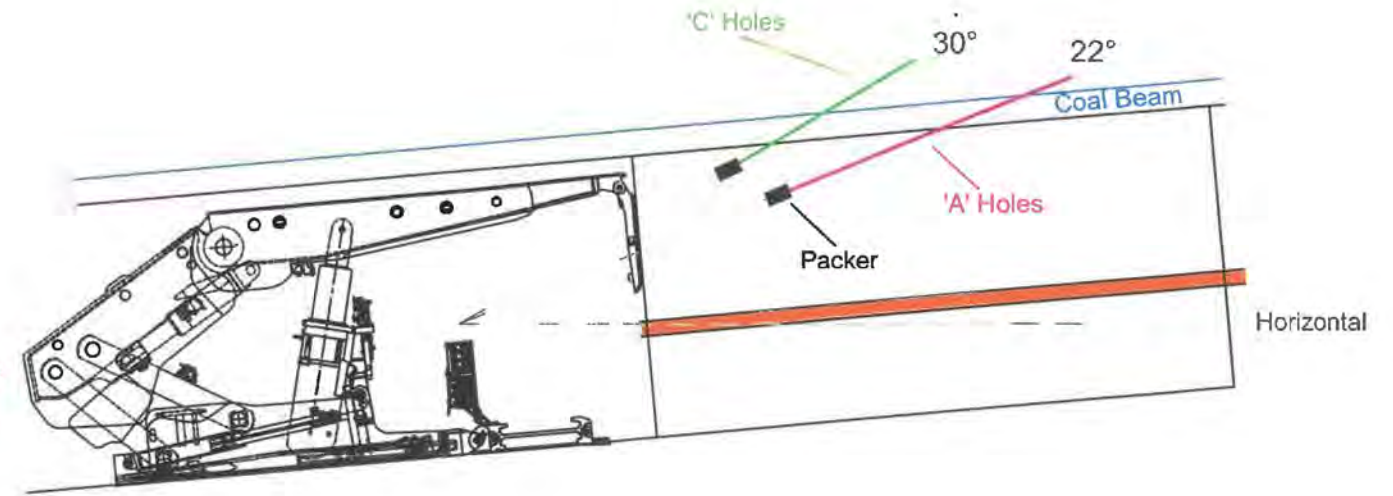

Drill & Injection Locations				
Shield From	Shield To	Hole Type	Injection Product	Number of Holes to be Drilled
97	132	C	PUR	35

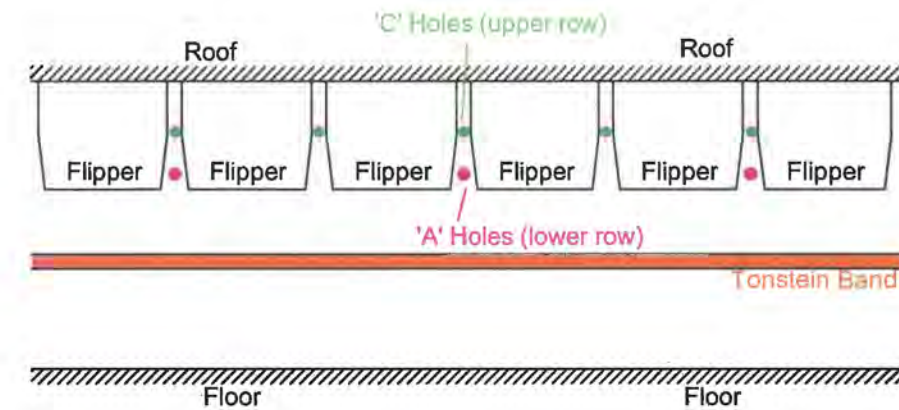

THIS DRAWING REMAINS THE PROPERTY OF ANGLO COAL (GROSVENOR MANAGEMENT) PTY. LTD. AND ITS CONTENTS ARE NOT TO BE DISTRIBUTED IN WHOLE OR PART WITHOUT PRIOR WRITTEN APPROVAL.

REV.	BY	DATE	APPRVD	DESCRIPTION

DRAWING CHECKS AND AUTHORISATIONS

POSITION	NAME	CHECKED	AUTHORISED	DATE
Mine Geologist	James McQuinn	<input type="checkbox"/>	<input type="checkbox"/>	2/5/20
L/H Coordinator	Mick Copeland	<input checked="" type="checkbox"/>	<input checked="" type="checkbox"/>	2/5/20
Umanagize	Nick Bryan	<input checked="" type="checkbox"/>	<input checked="" type="checkbox"/>	2/5/20
		<input type="checkbox"/>	<input type="checkbox"/>	
		<input type="checkbox"/>	<input type="checkbox"/>	
		<input type="checkbox"/>	<input type="checkbox"/>	



LW104 Face Consolidation Plan for MG Ch4002

DRAWN BY: JRM	DATE: 02/05/20	SHEET 1 OF 1
DRAWING NUMBER: 20715	DATUM: NA	SCALE: NTS
XREFS: NONE		SHEET SIZE: A3

NOTE: